


FLASHING BY PLUMBER

RESINOUS FLOORING
(100 MIL)

EPOXY MORTAR

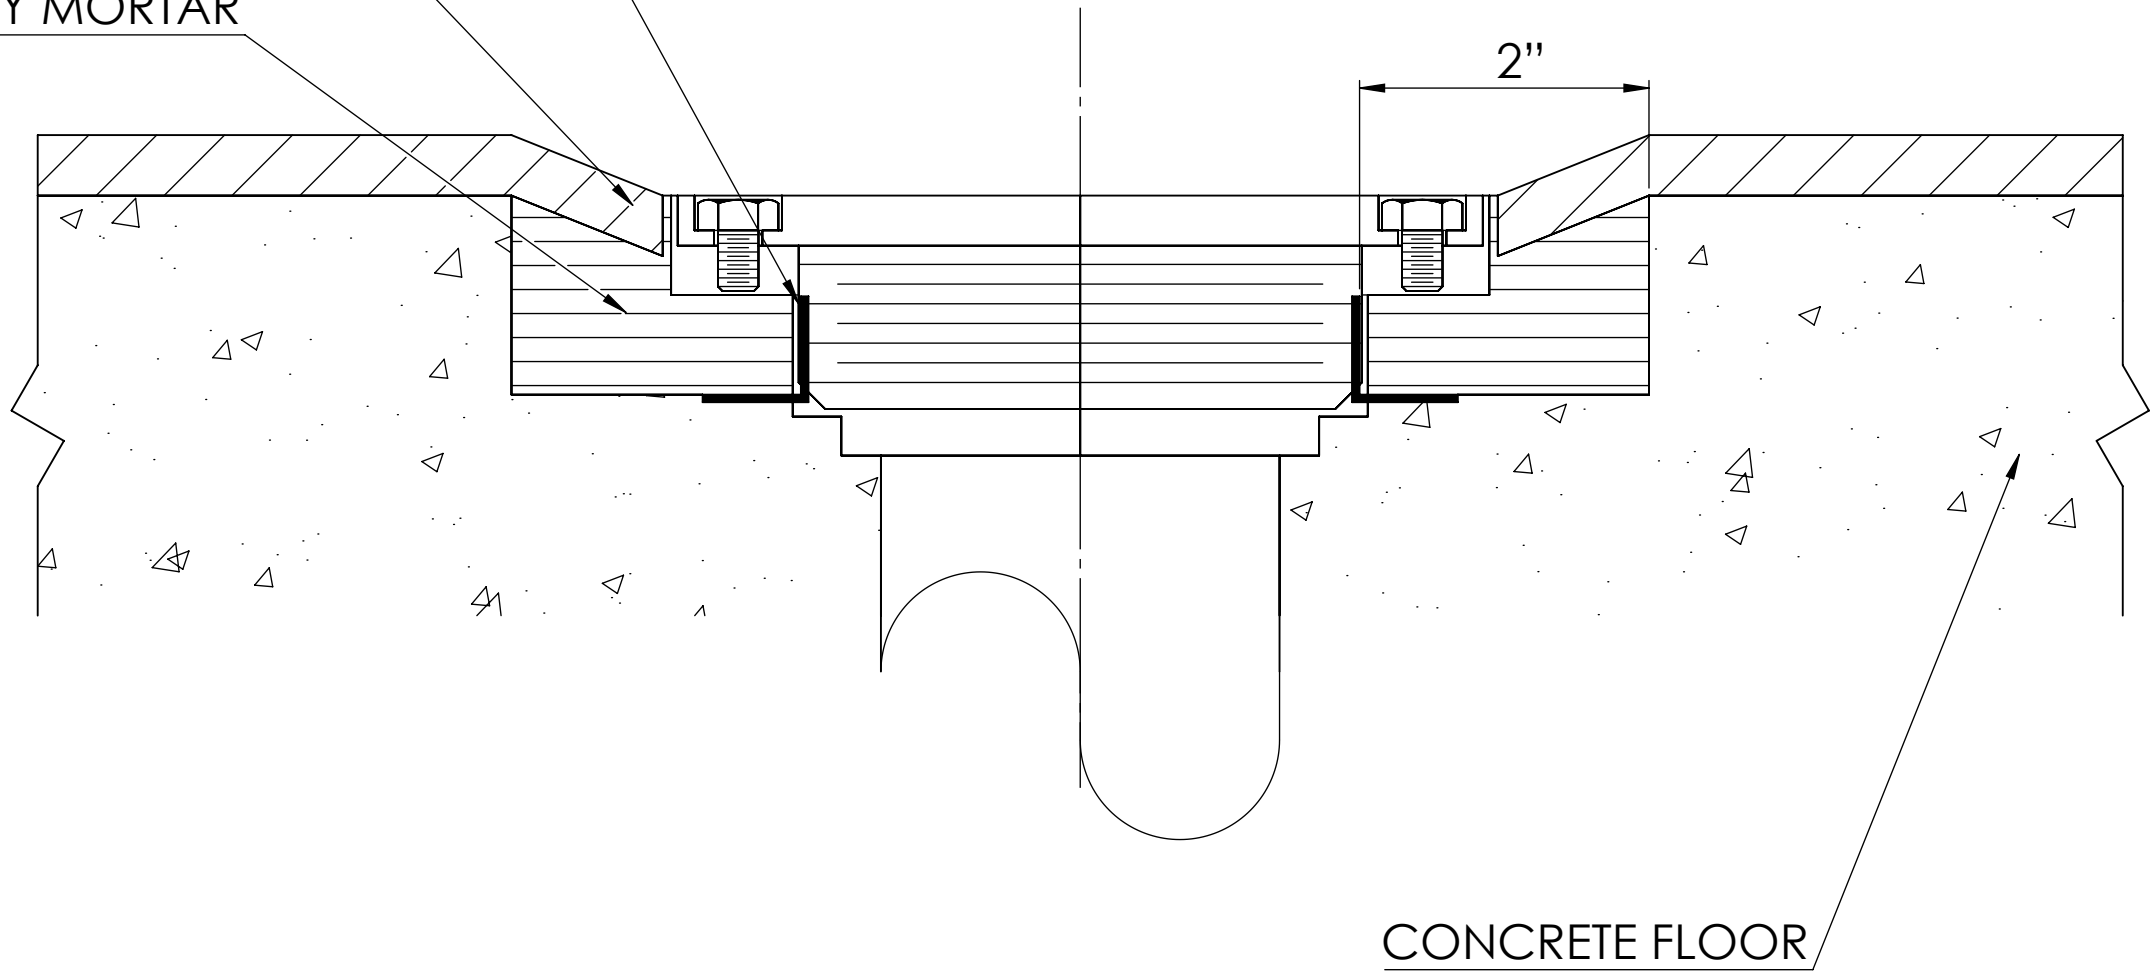

elite crete systems
ENGINEERED HIGH PERFORMANCE SURFACES & FLOORING
www.elitecrete.com
219-465-7671

TITLE		DRAIN OVER CONCRETE DRAIN DETAIL OVER CONCRETE	
DATE		SCALE	AS NOTED
DWG NO.		PROJECT	