


OTHER FLOORING
ie: VCT, CERAMIC TILE, CARPET

APPROVED DIVIDER STRIP
(METAL OR PLASTIC)

RESINOUS FLOORING

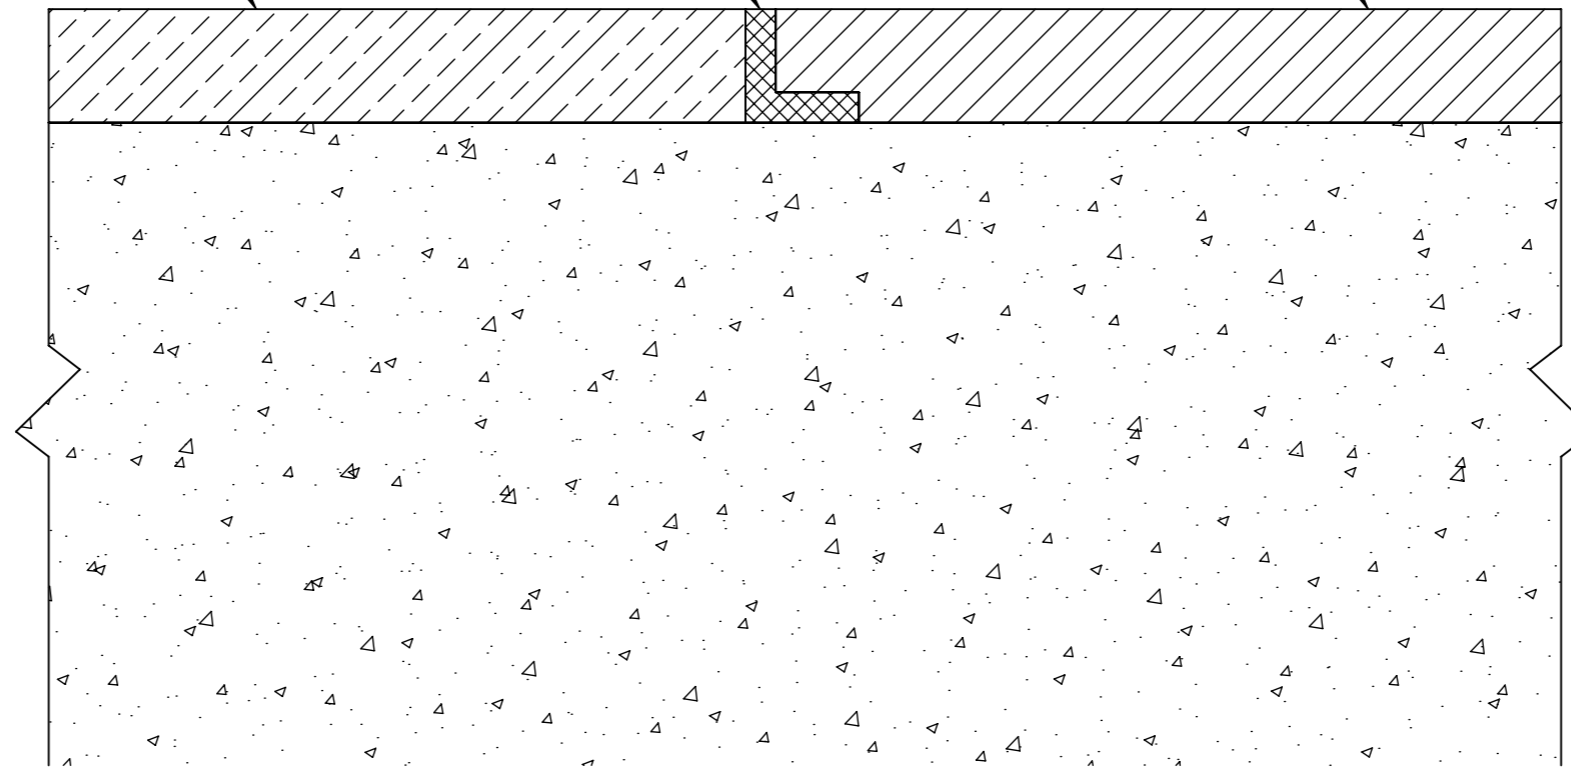

elite crete systems
ENGINEERED HIGH PERFORMANCE SURFACES & FLOORING
www.elitecrete.com
219-465-7671

TITLE		RESINOUS FLOORING TRANSITION DETAIL	
DATE	SCALE		AS NOTED
DWG NO.	PROJECT		